

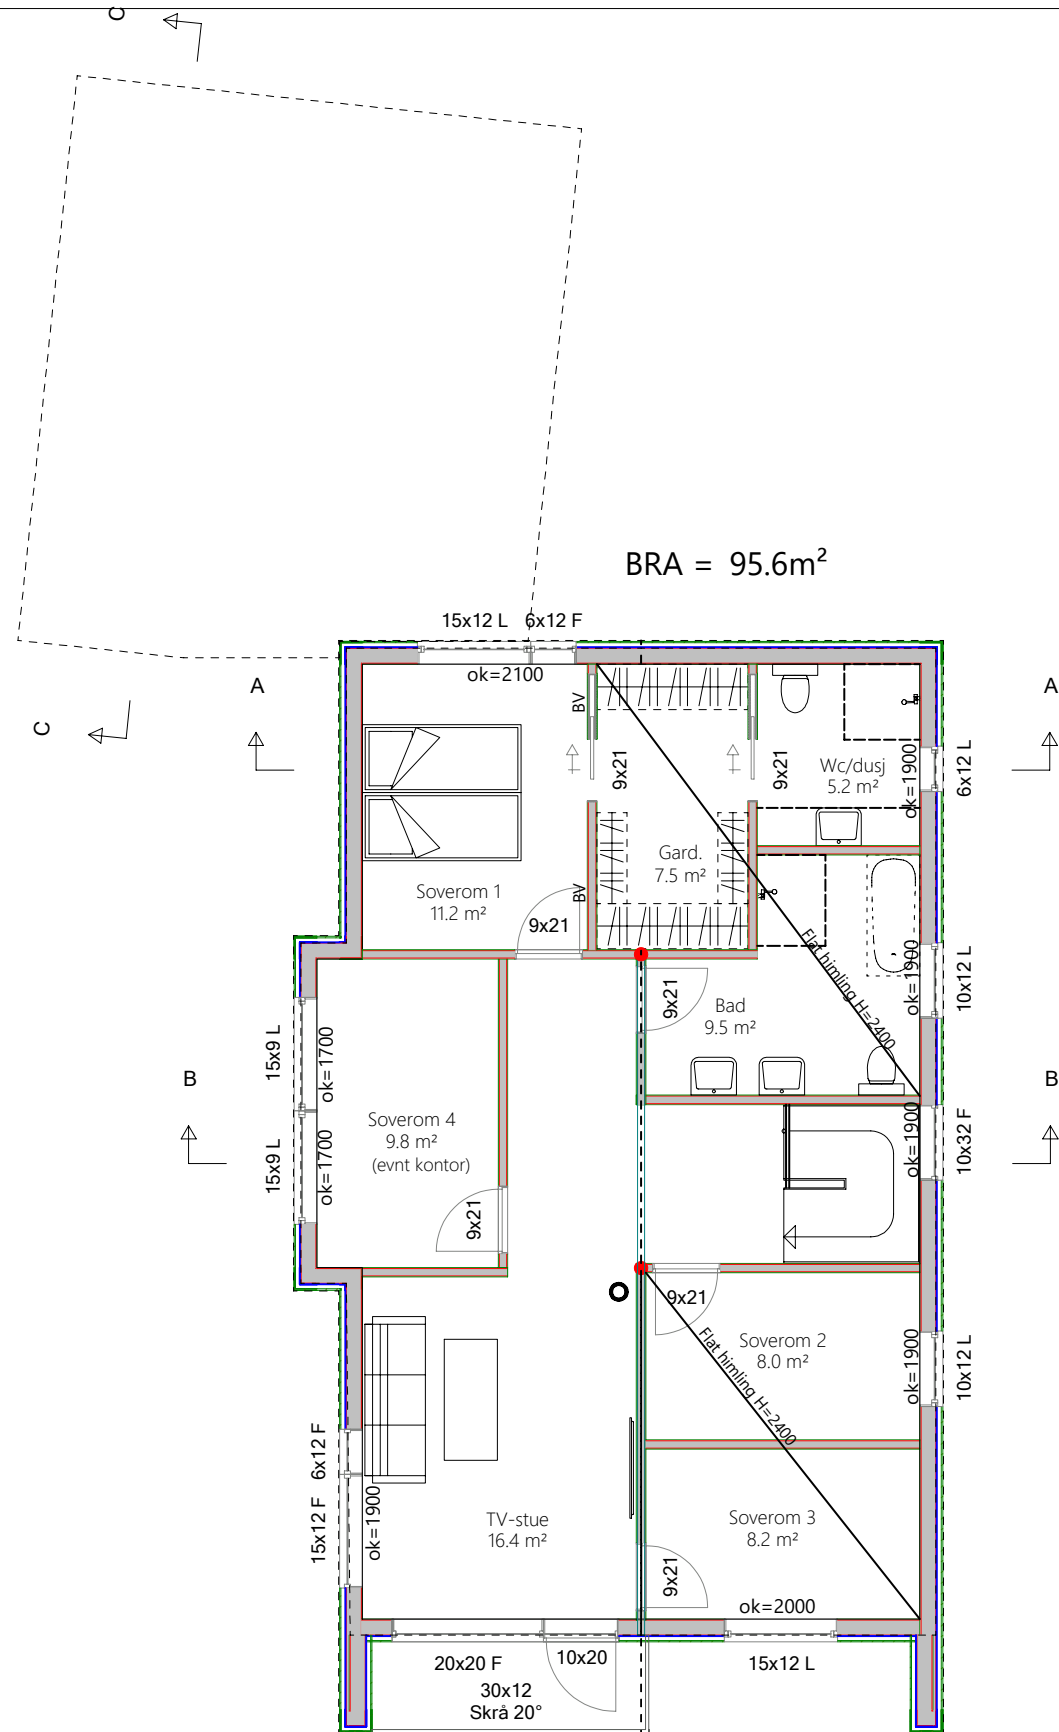


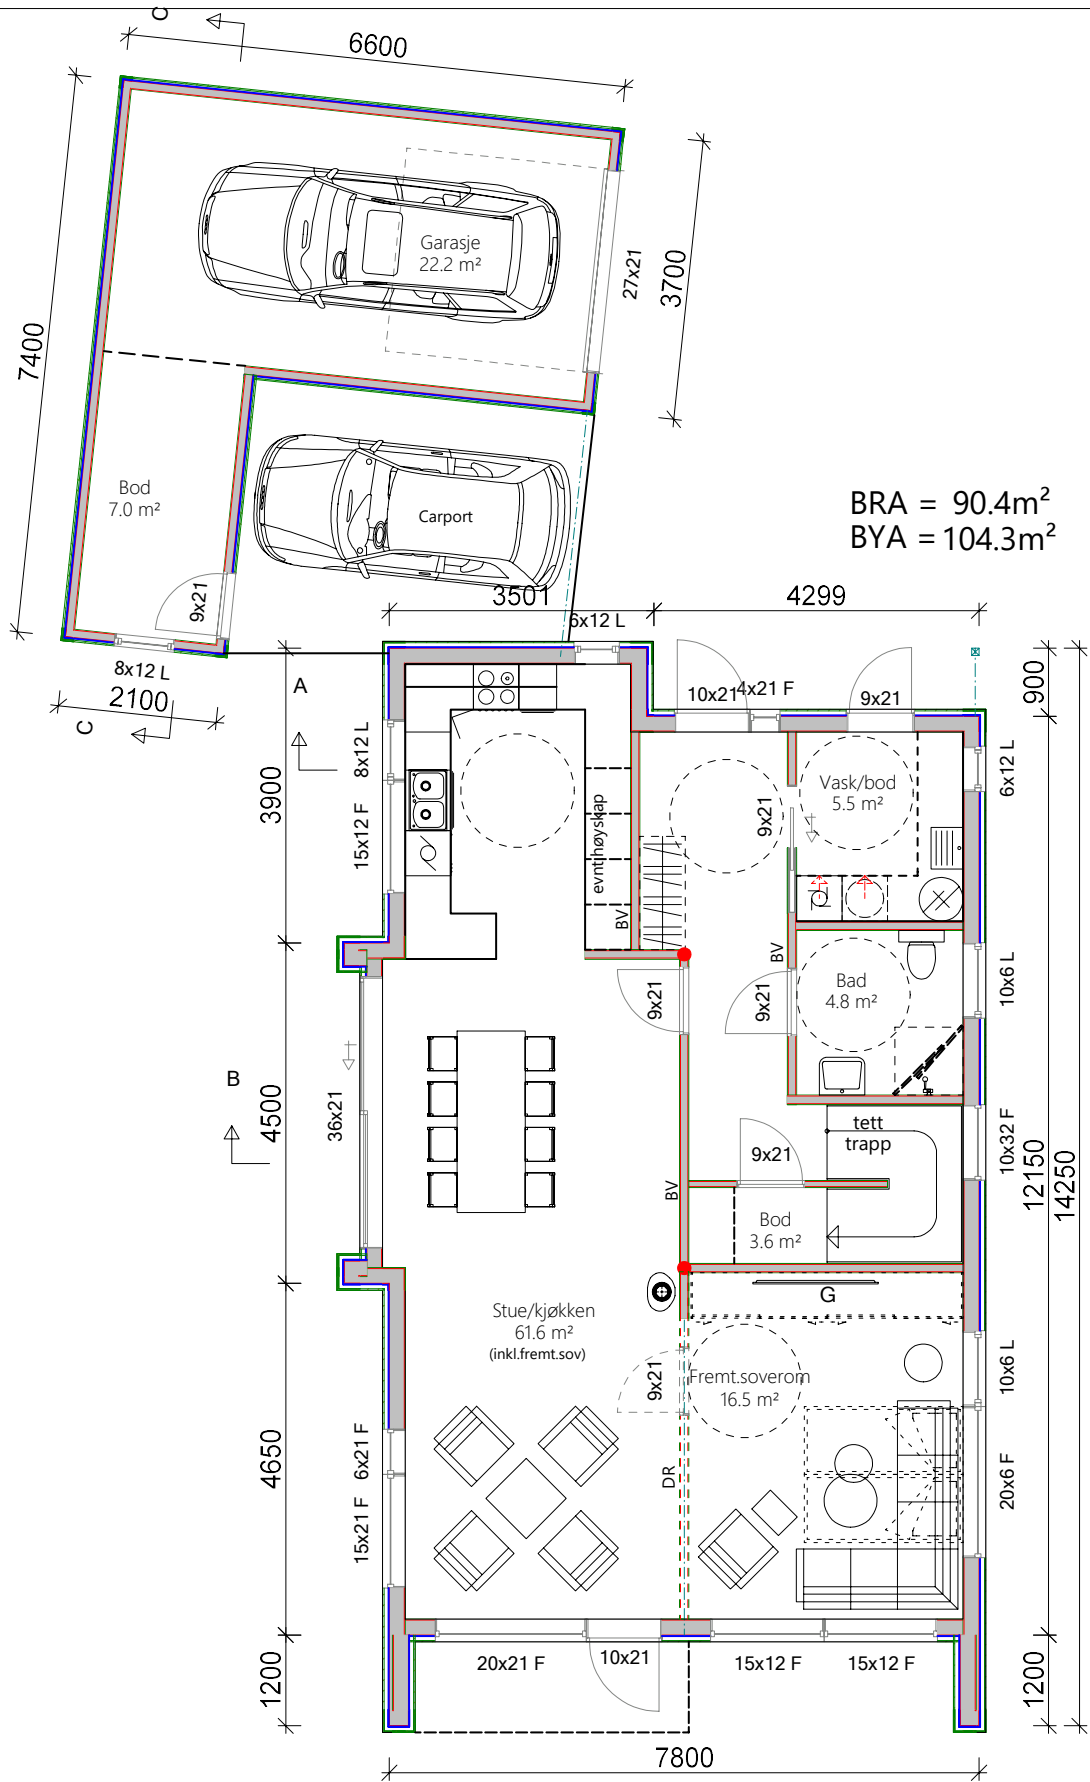

C	REV	11.01.2022	AMH
B	TERRENG	25.11.2021	AMH
A	REV	09.10.2021	AMH



Arealberegninger i hht. NS 3940	Bruksareal BRA kvm			Sum BRA
	Pr etasje	Utvendig bod/garasje	Åpent over- bygd areal og carport	
1. etasje	90.4	29.2	27.6	147.2
2. etasje	95.6	0.0	0.0	95.6
SUM :	186.0	29.2	27.6	242.8
BYA :	104.3	33.7	26.9	164.9

Tiltakshaver: JÆRKRAFT AS			Målestokk 1:100	Tegn AMH	Dato 07.09.2021
Byggeplass : GRØNVEGEN 4				Trac	Dato
Kommune : KLEPP Gnr 18 Bnr 171			Disk grøen	Sak BOLIG	
Utbygger JS-Service as Breimyra 9 Håland Vest, 4340 Bryne Tlf: 95812607  Tegningen er beskyttet iht lov om opphavsrett			Tegning : JÆR-tegning as Bedriftsveien, 27, 4353 Klepp st. TLF: 51 42 09 85		

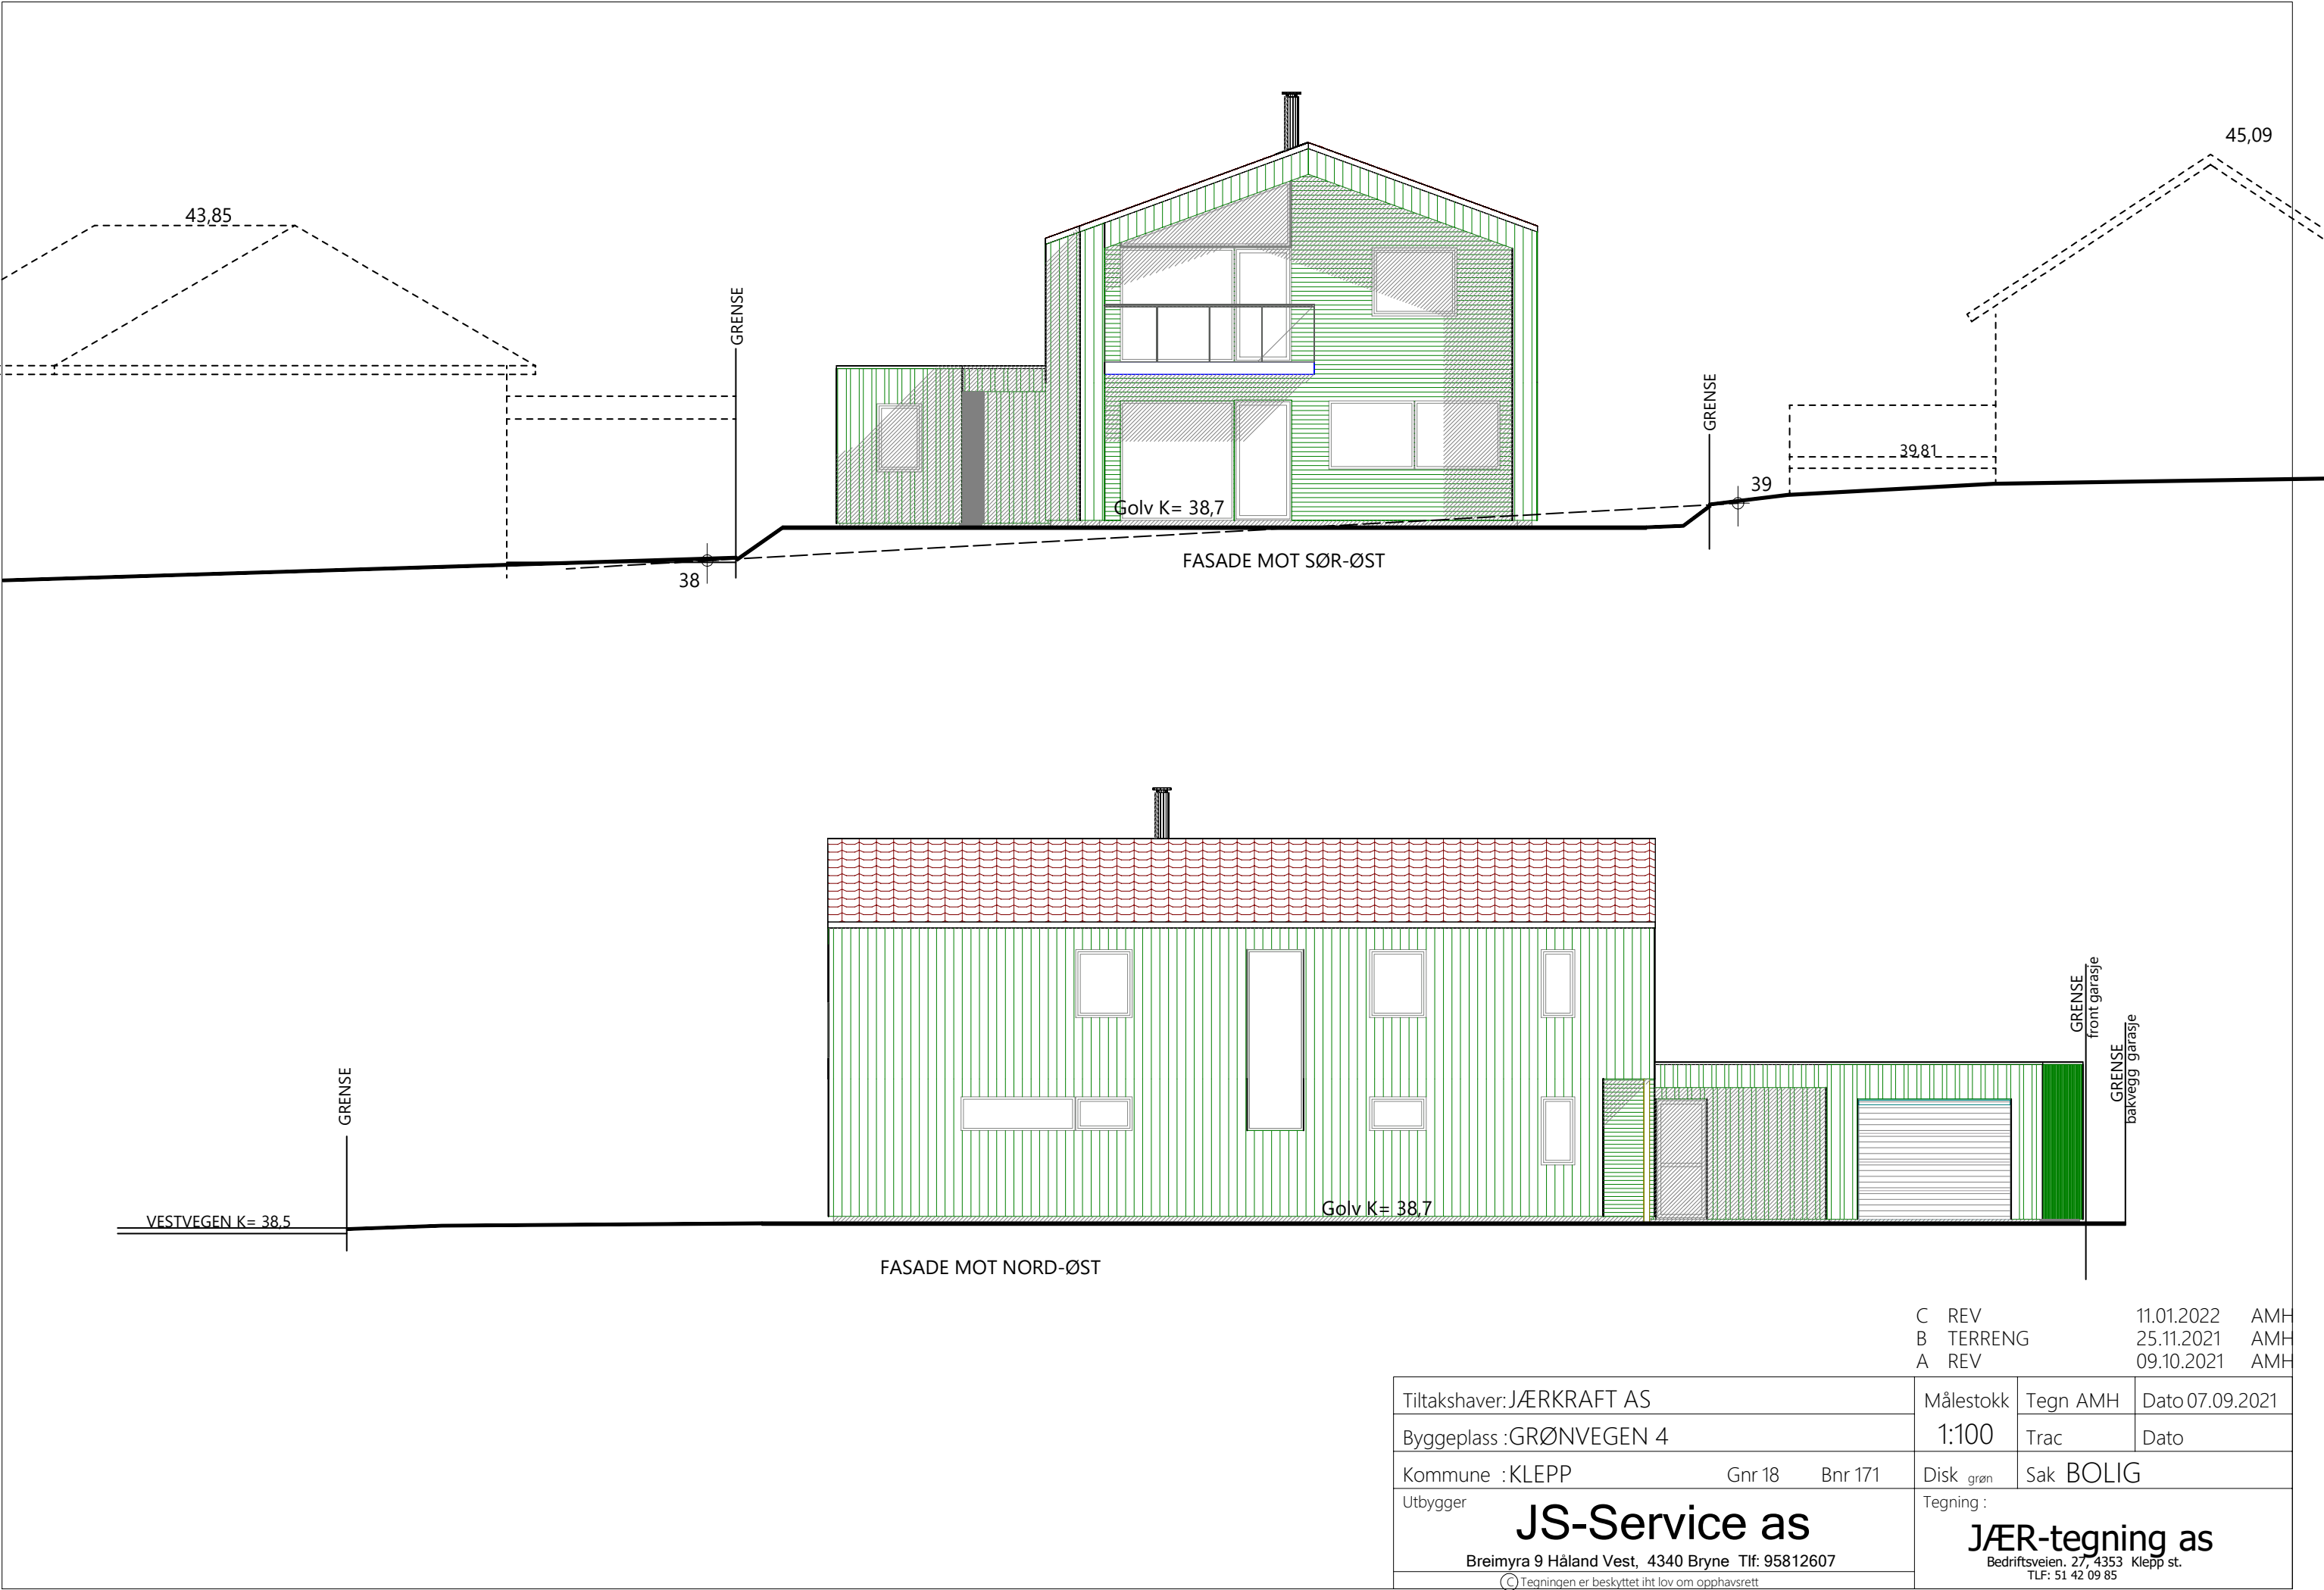




C	REV	11.01.2022	AMH
B	TERRENG	25.11.2021	AMH
A	REV	09.10.2021	AMH

Tiltakshaver: JÆRKRAFT AS	Målestokk	Tegn AMH	Dato 07.09.2021
Byggeplass : GRØNVEGEN 4	1:100	Trac	Dato
Kommune : KLEPP	Gnr 18	Bnr 171	Disk grøen
Utbygger	Sak BOLIG		
JS-Service as		Tegning :	
Breimyra 9 Håland Vest, 4340 Bryne Tlf: 95812607		JÆR-tegning as	
© Tegningen er beskyttet iht lov om opphavsrett		Bedriftsveien. 27, 4353 Klepp st. TLF: 51 42 09 85	

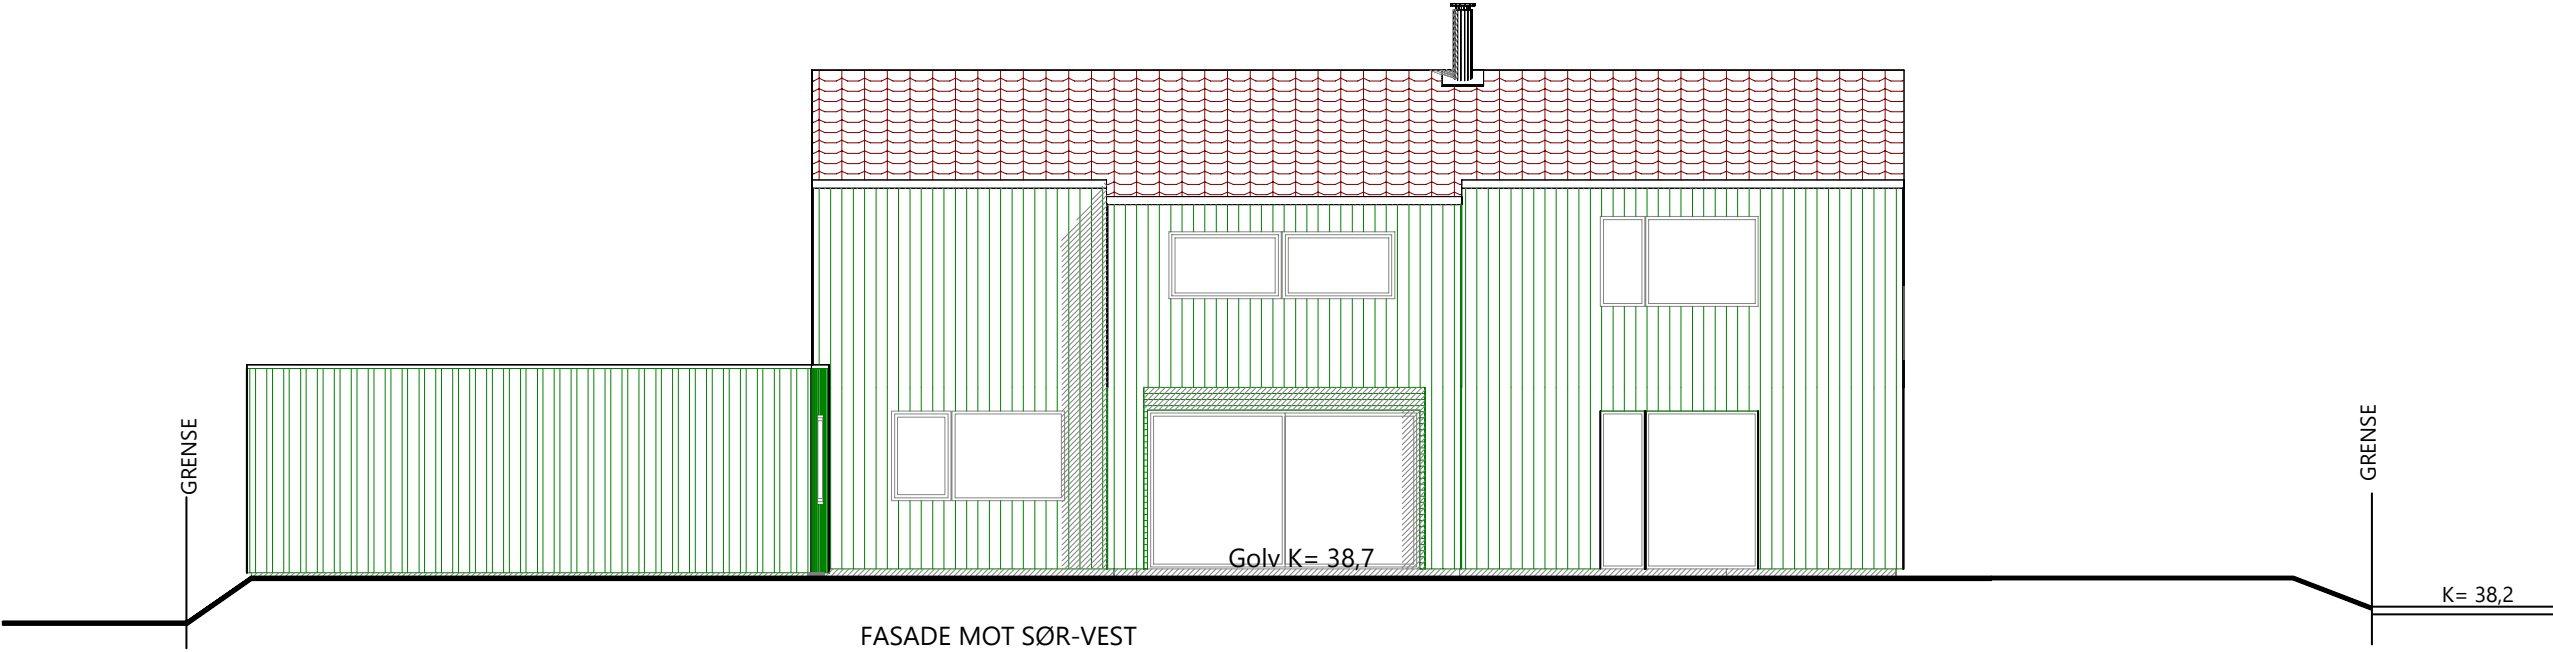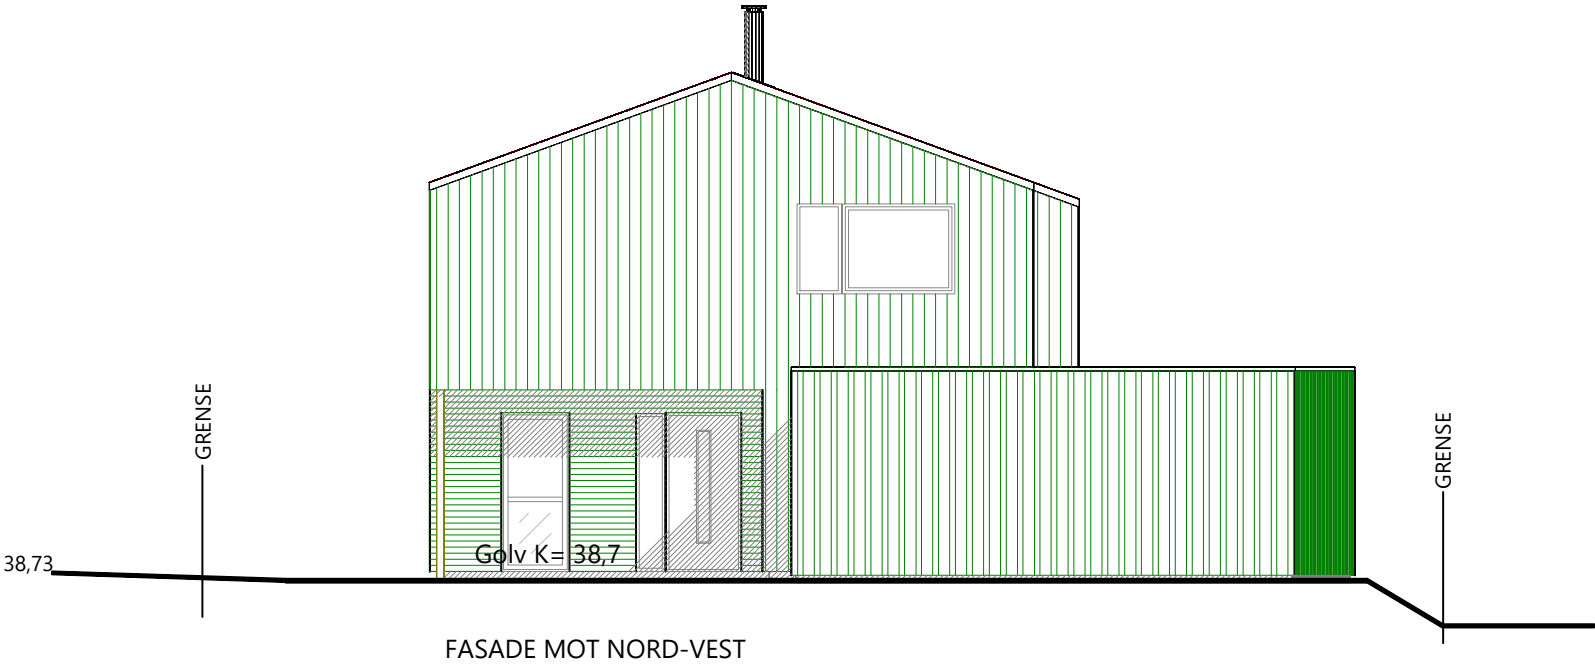

C REV 11.01.2022 AMH
B TERRENG 25.11.2021 AMH

Tiltakshaver: JÆRKRAFT AS	Målestokk	Tegn AMH	Dato 07.09.2021
Byggeplass : GRØNVEGEN 4	1:100	Trac	Dato
Kommune : KLEPP	Gnr 18	Bnr 171	Disk grøn
Utbygger	Sak BOLIG		
Tegning :		JÆR-tegning as	
Breimyra 9 Håland Vest, 4340 Bryne Tlf: 95812607		Bedriftsveien. 27, 4353 Klepp st.	
© Tegningen er beskyttet iht lov om opphavsrett		TLF: 51 42 09 85	

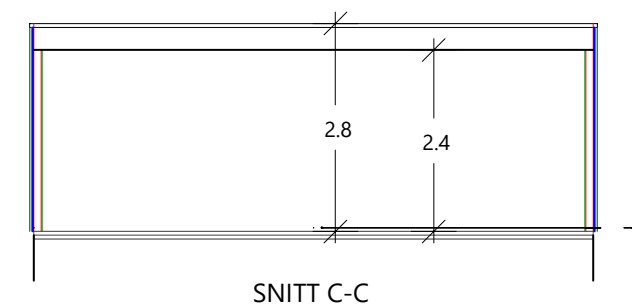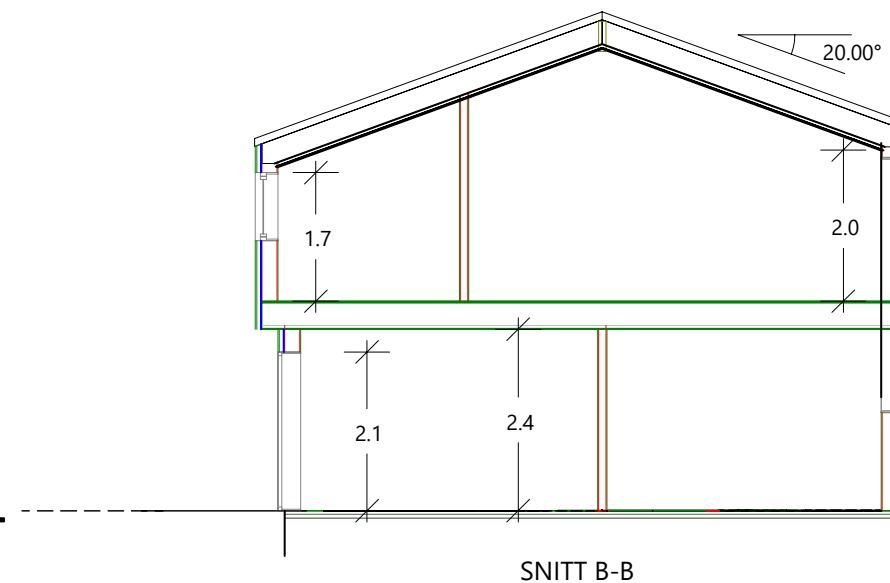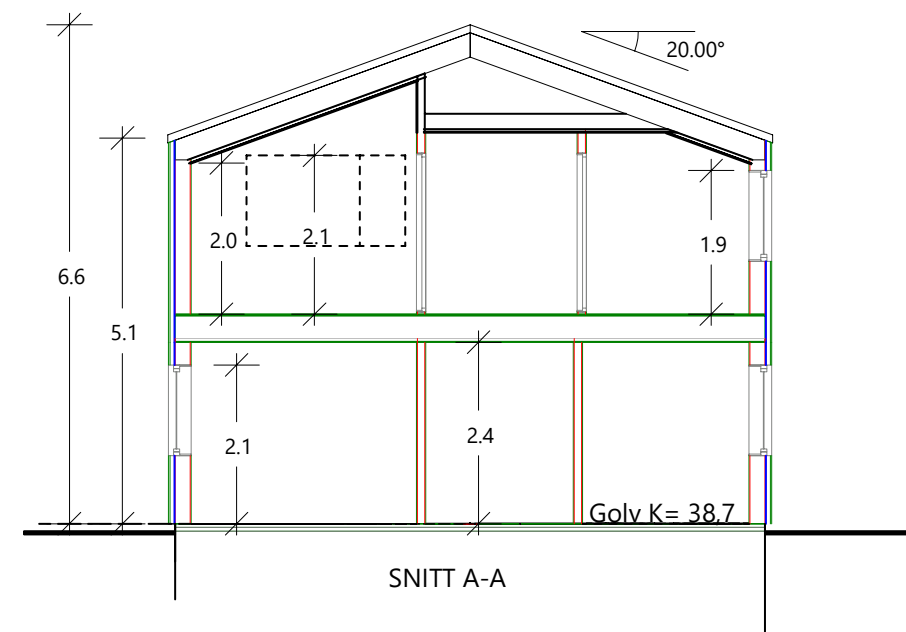

C	REV	11.01.2022	AMH
B	TERRENG	25.11.2021	AMH
A	REV	09.10.2021	AMH

Tiltakshaver: JÆRKRAFT AS	Målestokk	Tegn AMH	Dato 07.09.2021
Byggeplass : GRØNVEGEN 4	1:100	Trac	Dato
Kommune : KLEPP	Gnr 18	Bnr 171	Disk grøn
Utbygger	Sak BOLIG		
Tegning :		Tegning :	
JS-Service as		JÆR-tegning as	
Breimyra 9 Håland Vest, 4340 Bryne Tlf: 95812607		Bedriftsveien. 27, 4353 Klepp st.	
© Tegningen er beskyttet iht lov om opphavsrett		TLF: 51 42 09 85	